

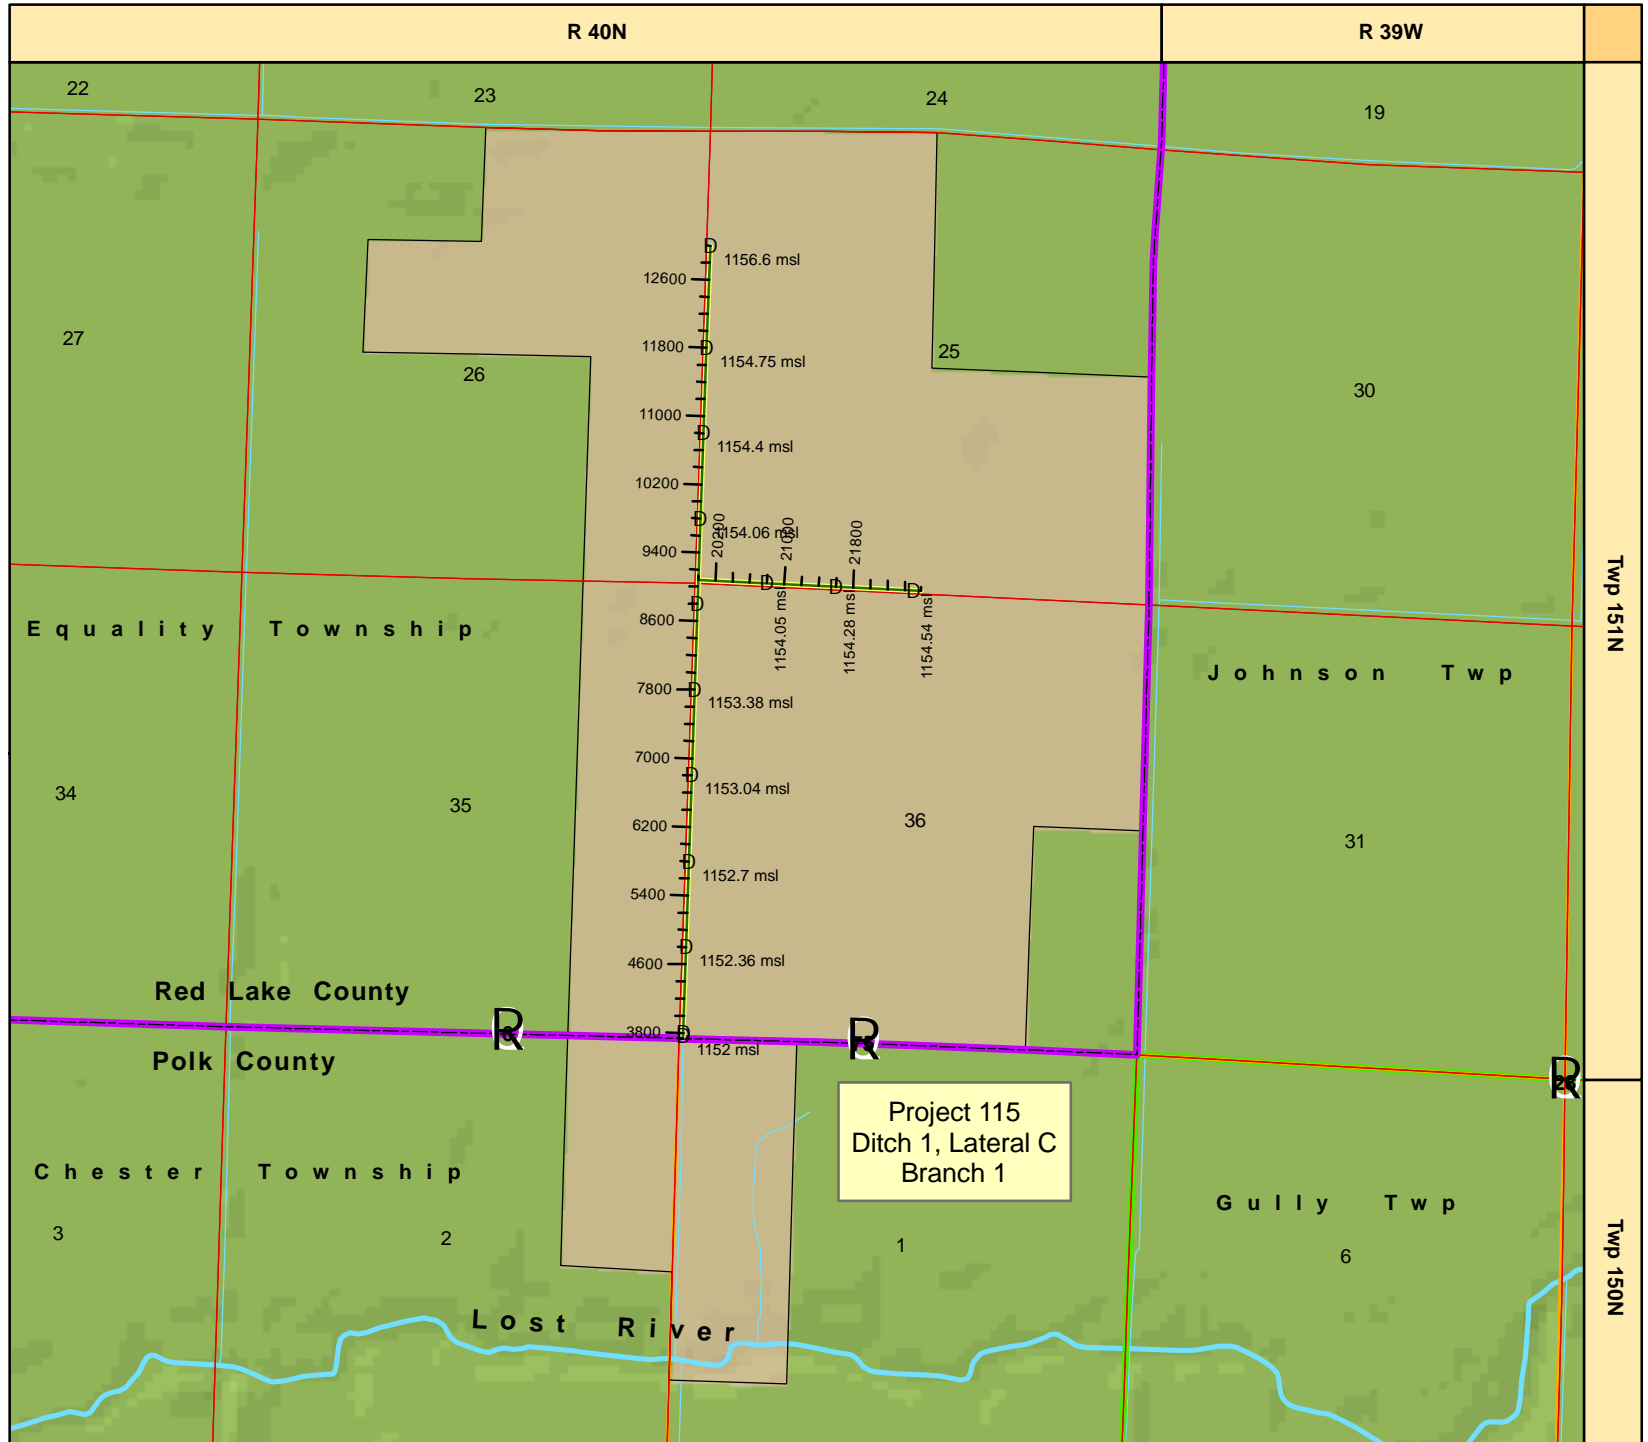


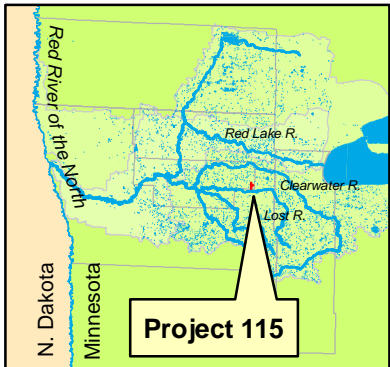

**Red Lake Watershed District**  
**Project 115**  
 Ditch 1  
 Lateral C, Branch 1  
 Red Lake County  
 Lost River  
 Subwatershed  
 1:25,000

- D Bottom Elev.
- Bank Slope**
- 3:1
- 4:1
- Proj. 115 Channel
- 8 ft. Base Width
- County Boundary
- Section Boundary
- Township Boundary
- Benefitted Areas

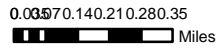

**Project 115**  
 Ditch 1, Lateral C  
 Branch 1